


SW

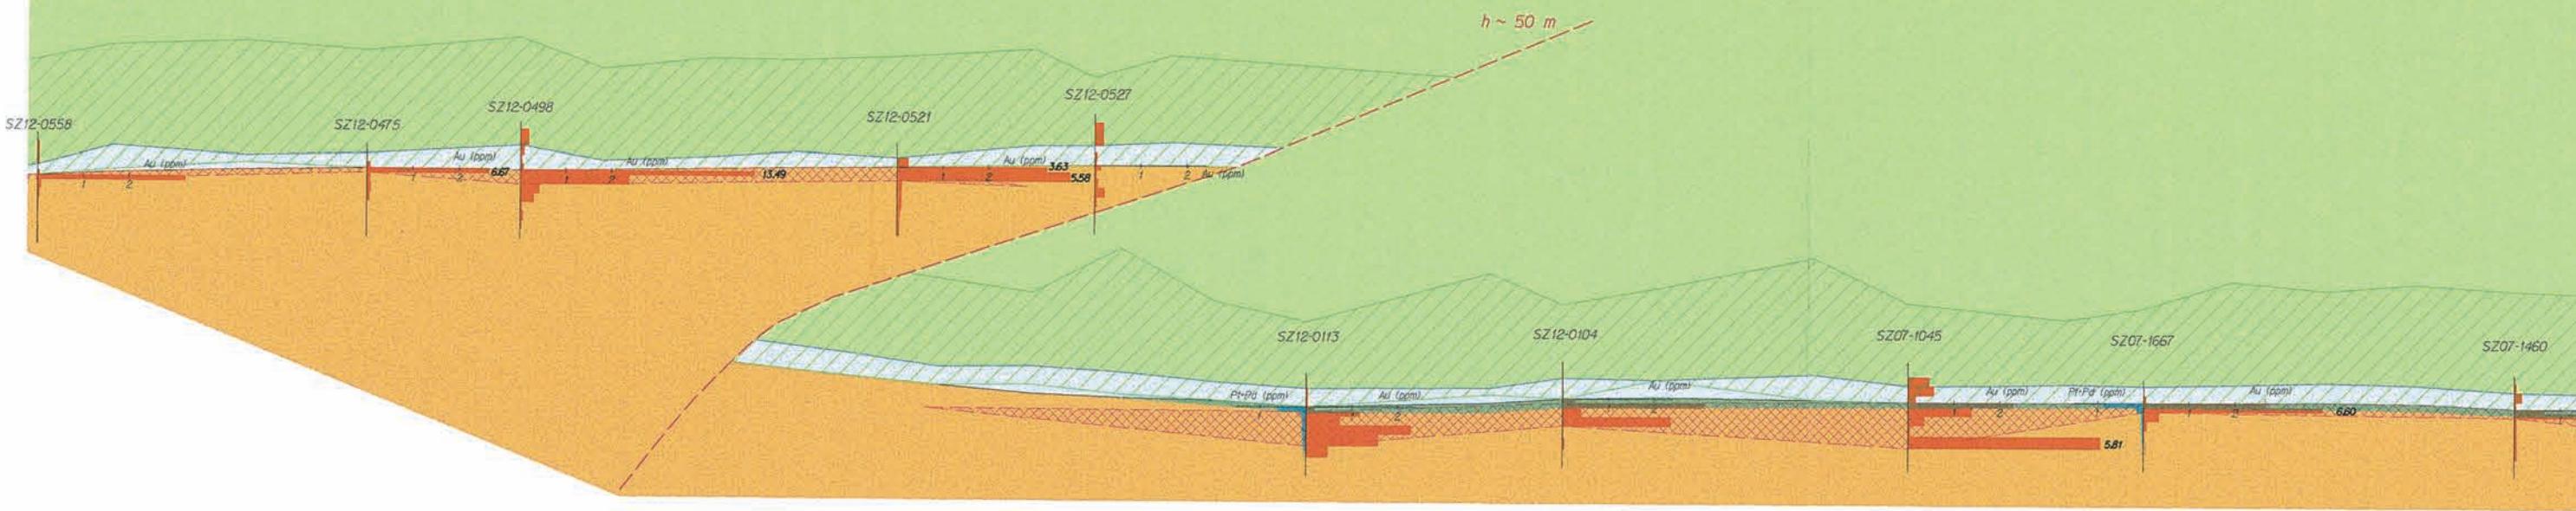

2 m
0 20 m

NE

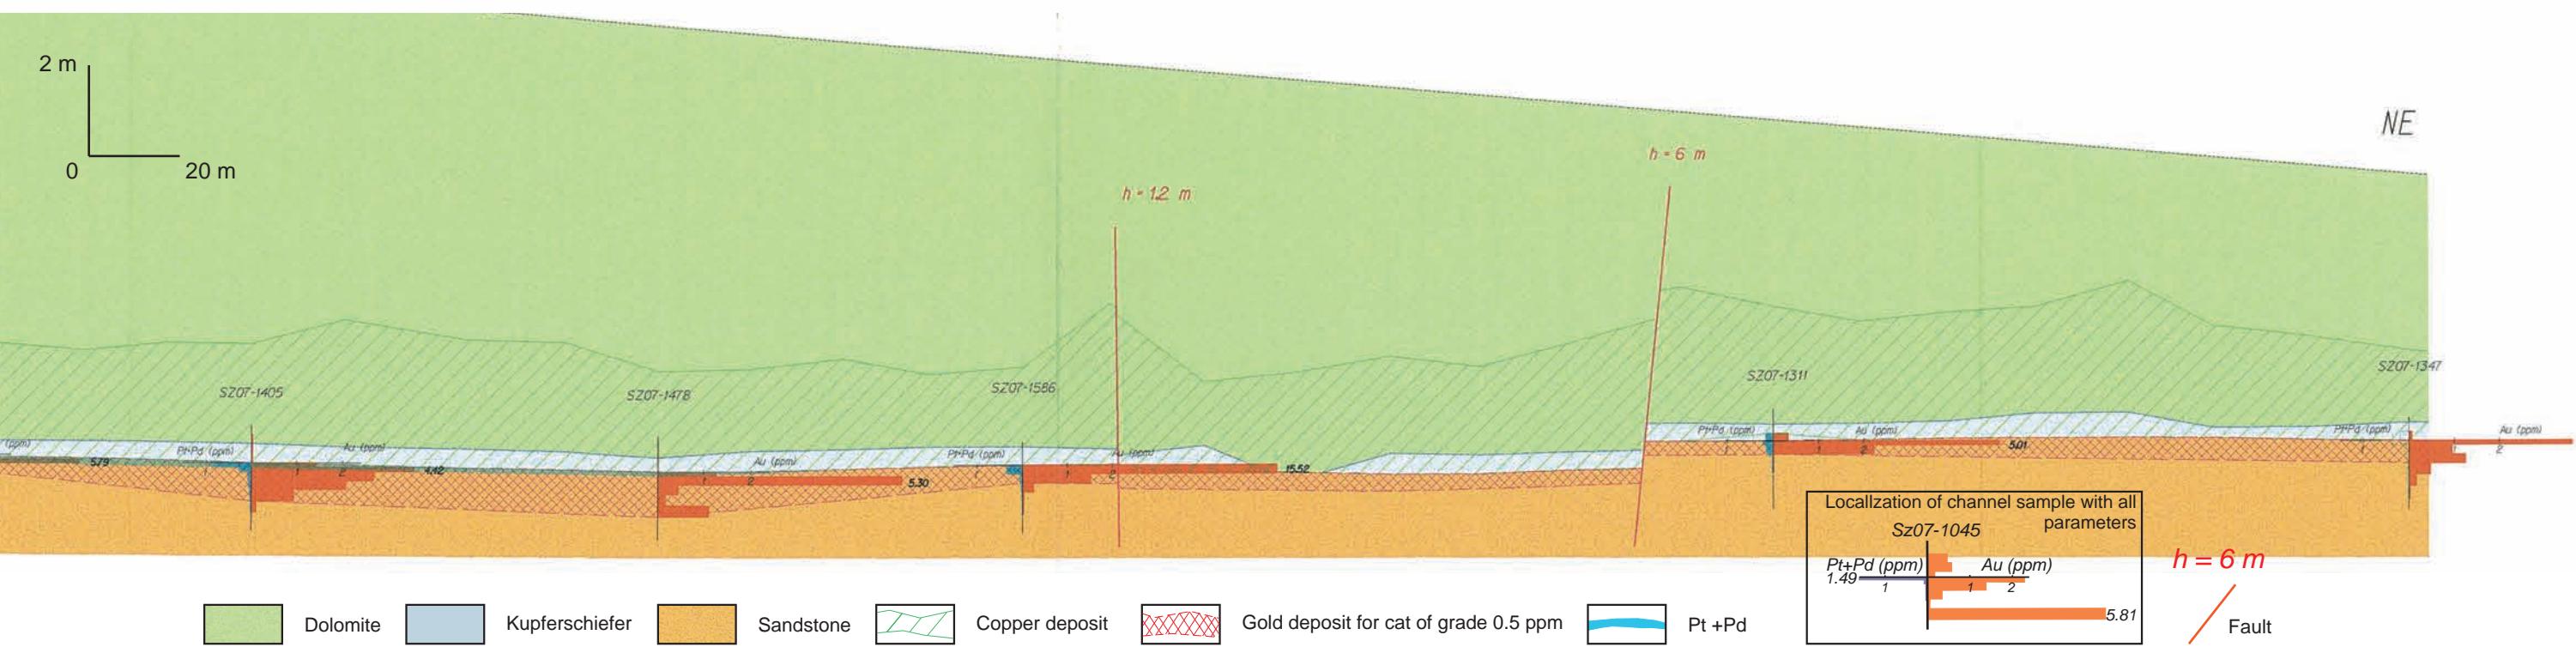


Fig. 85. Cross section P4u along mining work D-17, Polkowice Mine, East Field